




SECTION A — PERGOLA DETAIL

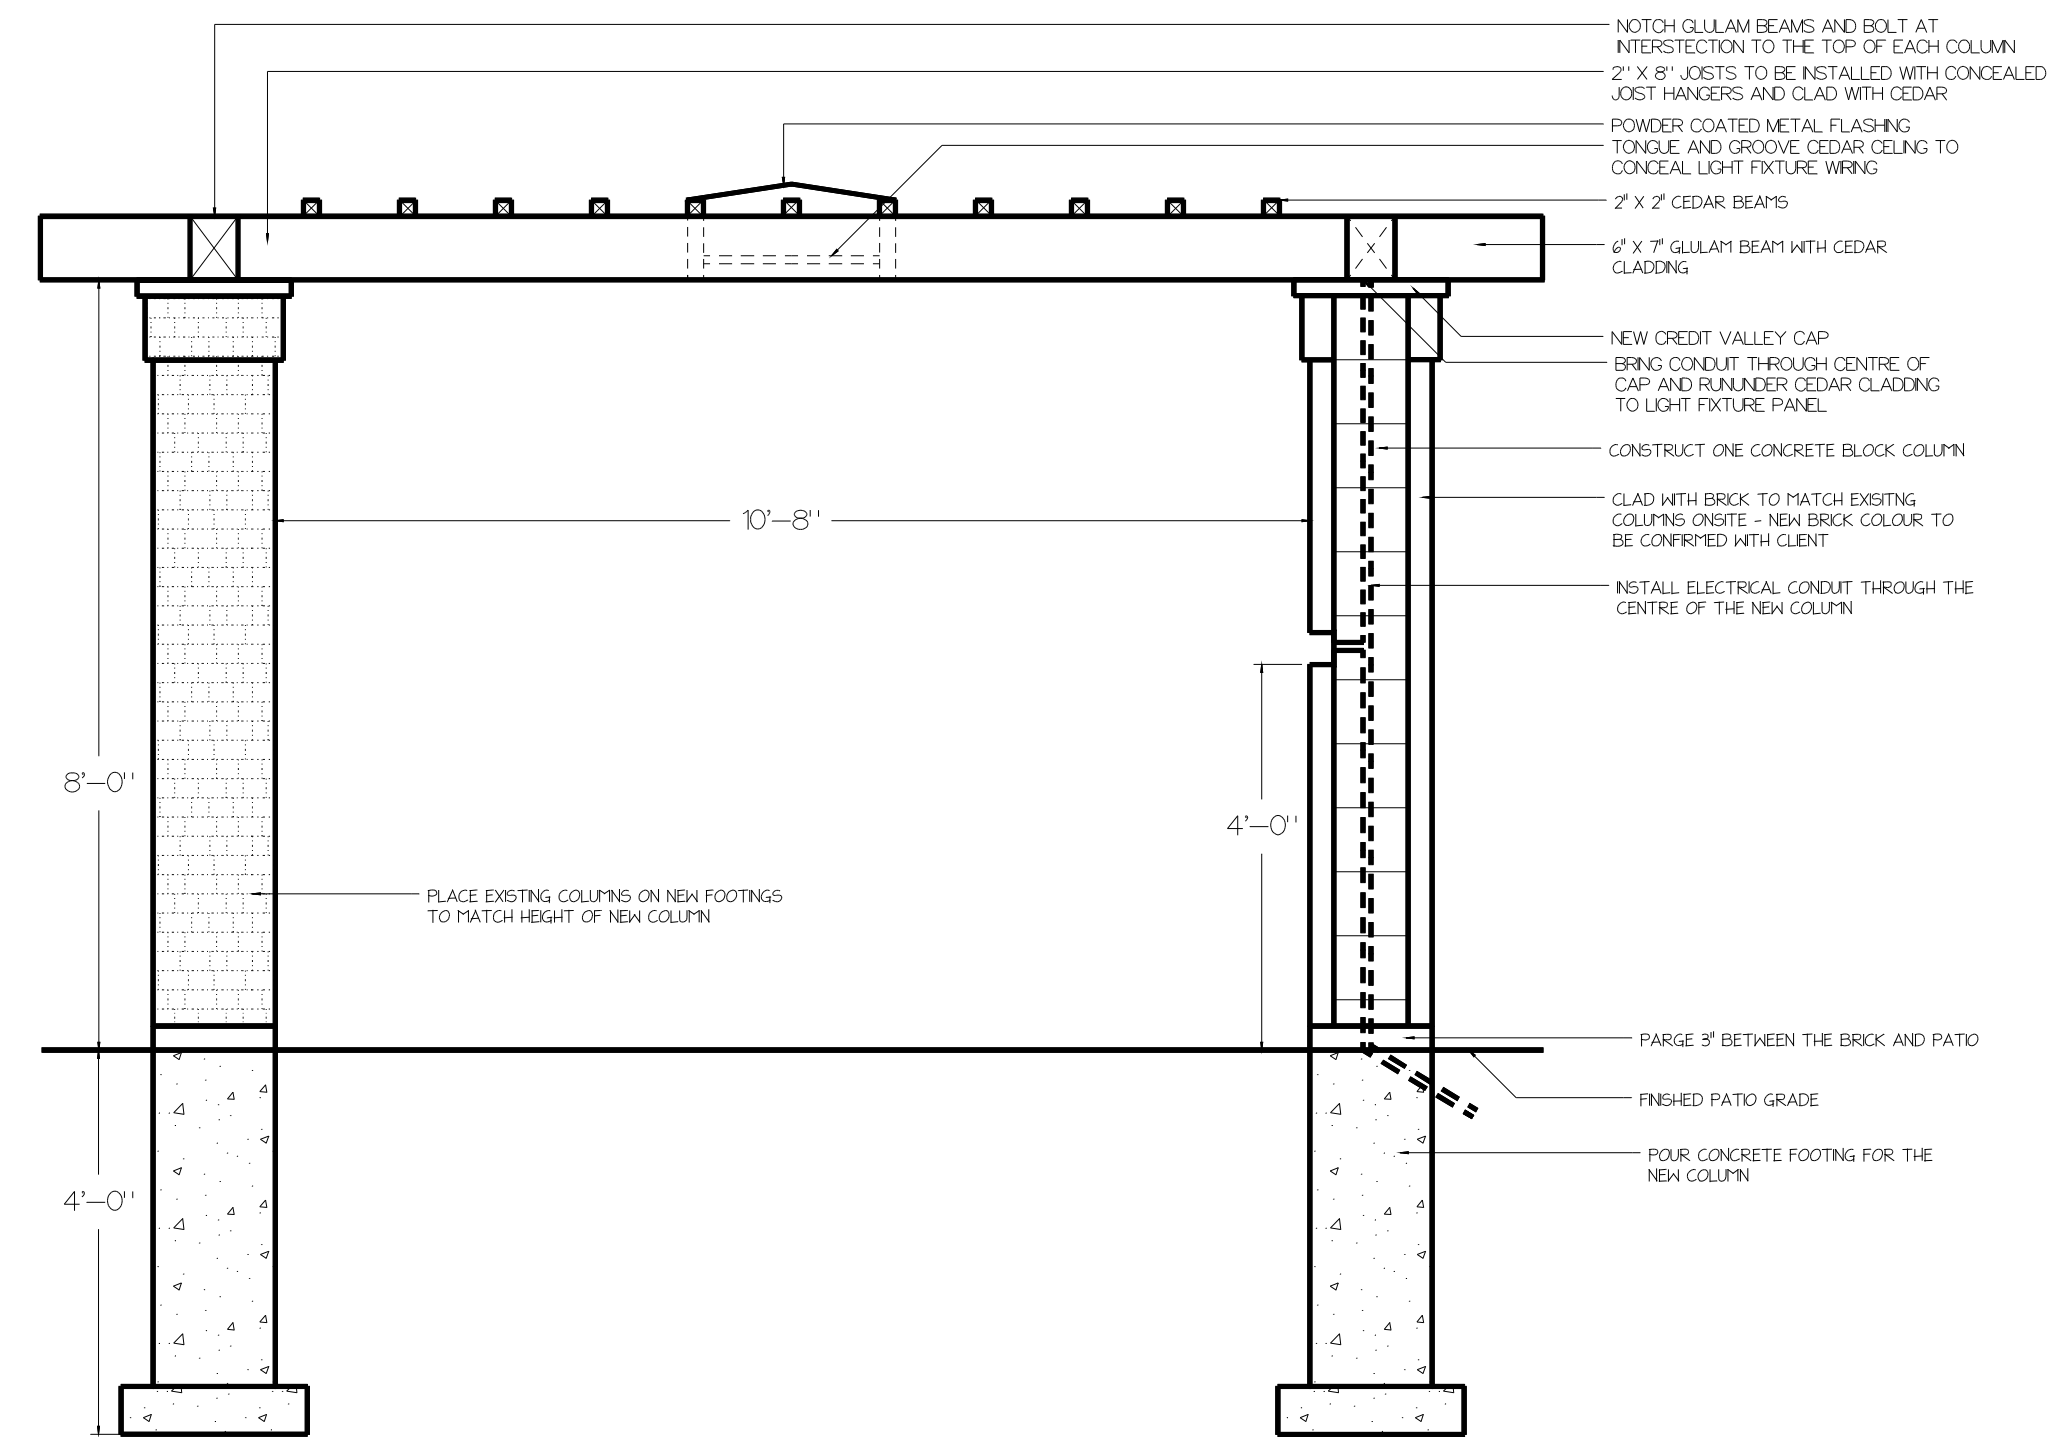


PERGOLA FLASHING DETAIL —NTS

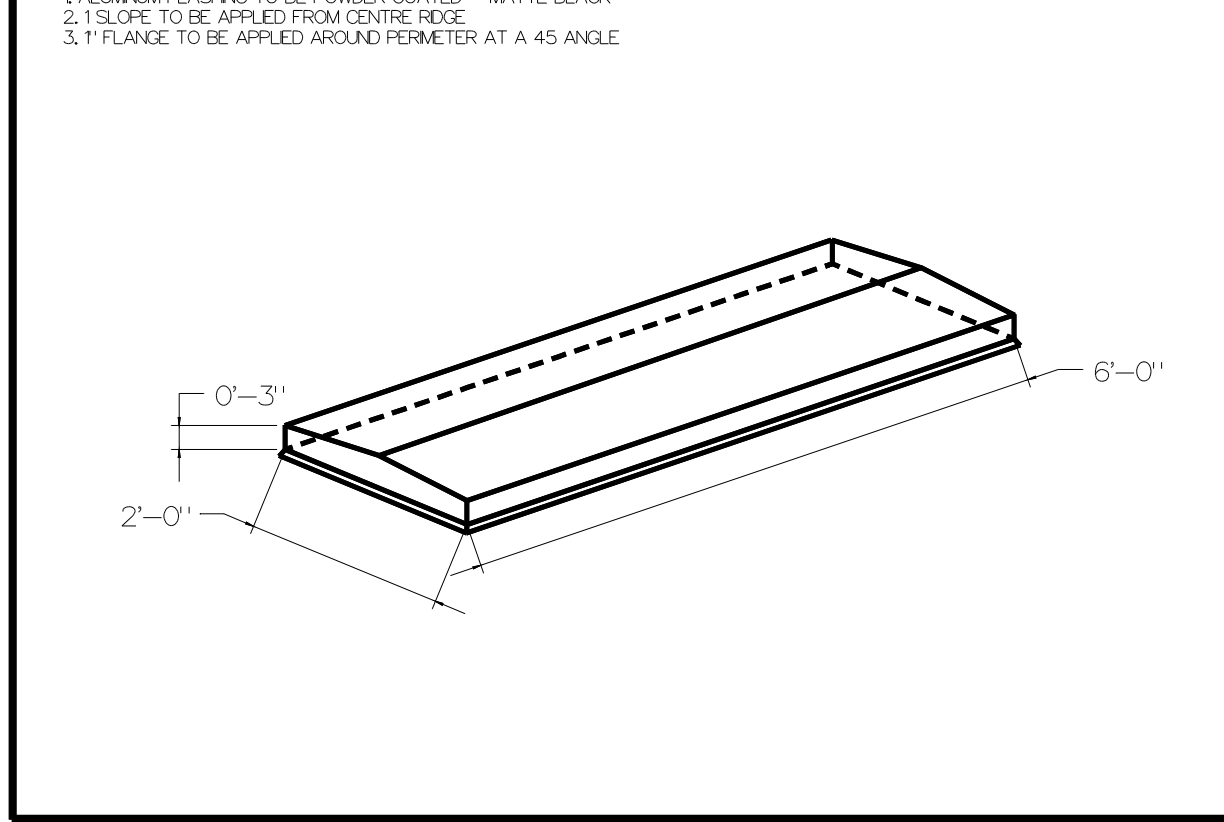


BBQ DETAILS ELEVATION

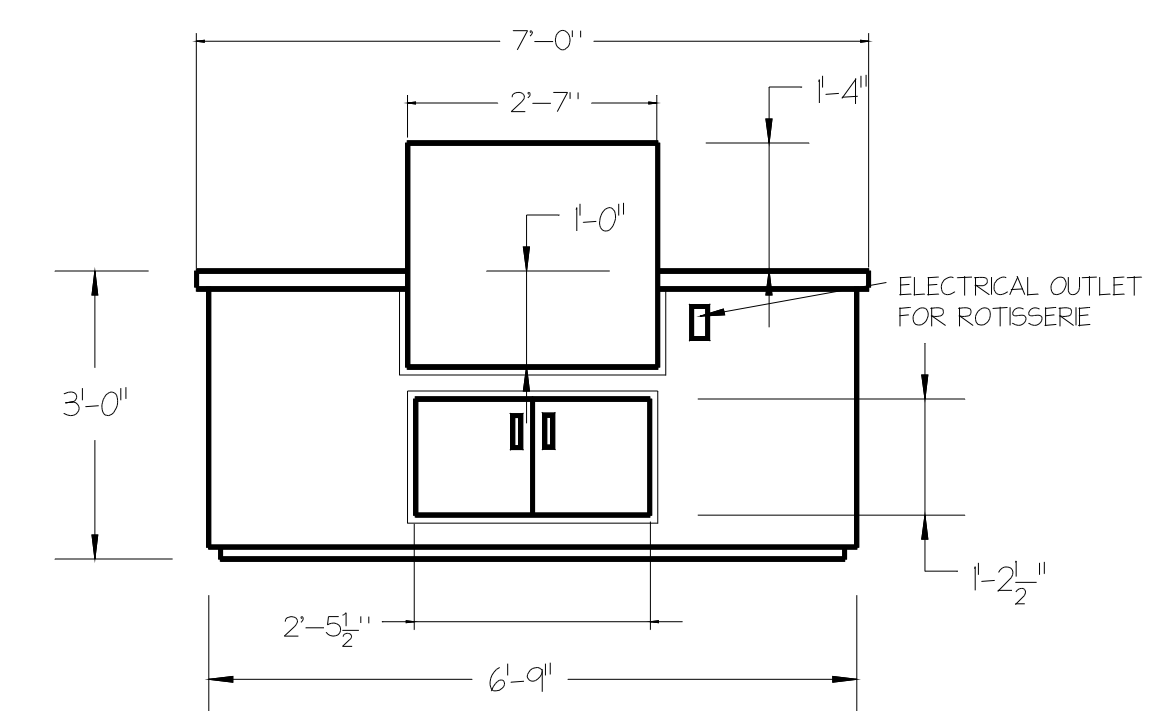


INTERIOR LAYOUT

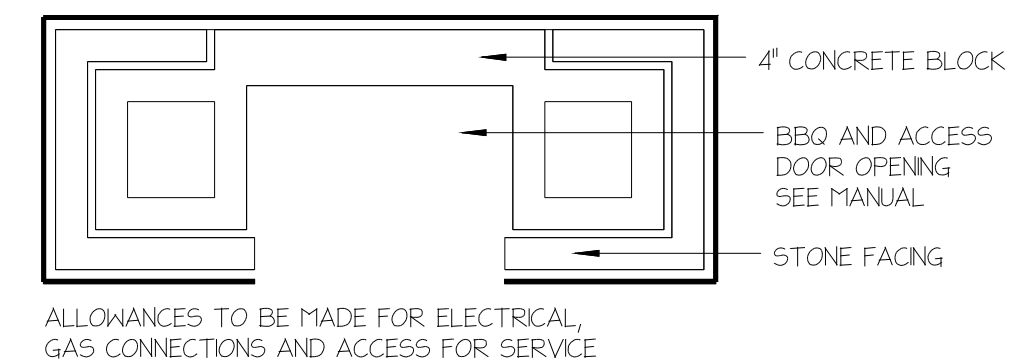

COUNTER PIECES

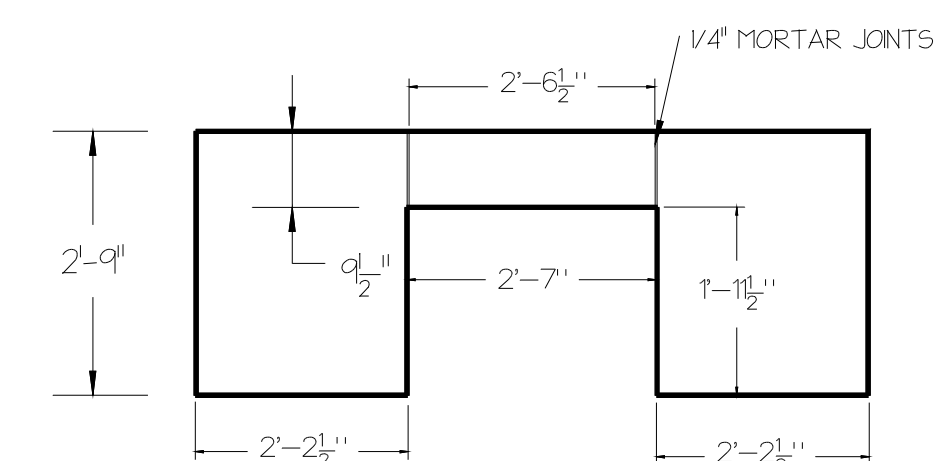

PLANVIEW — PERGOLA DETAIL

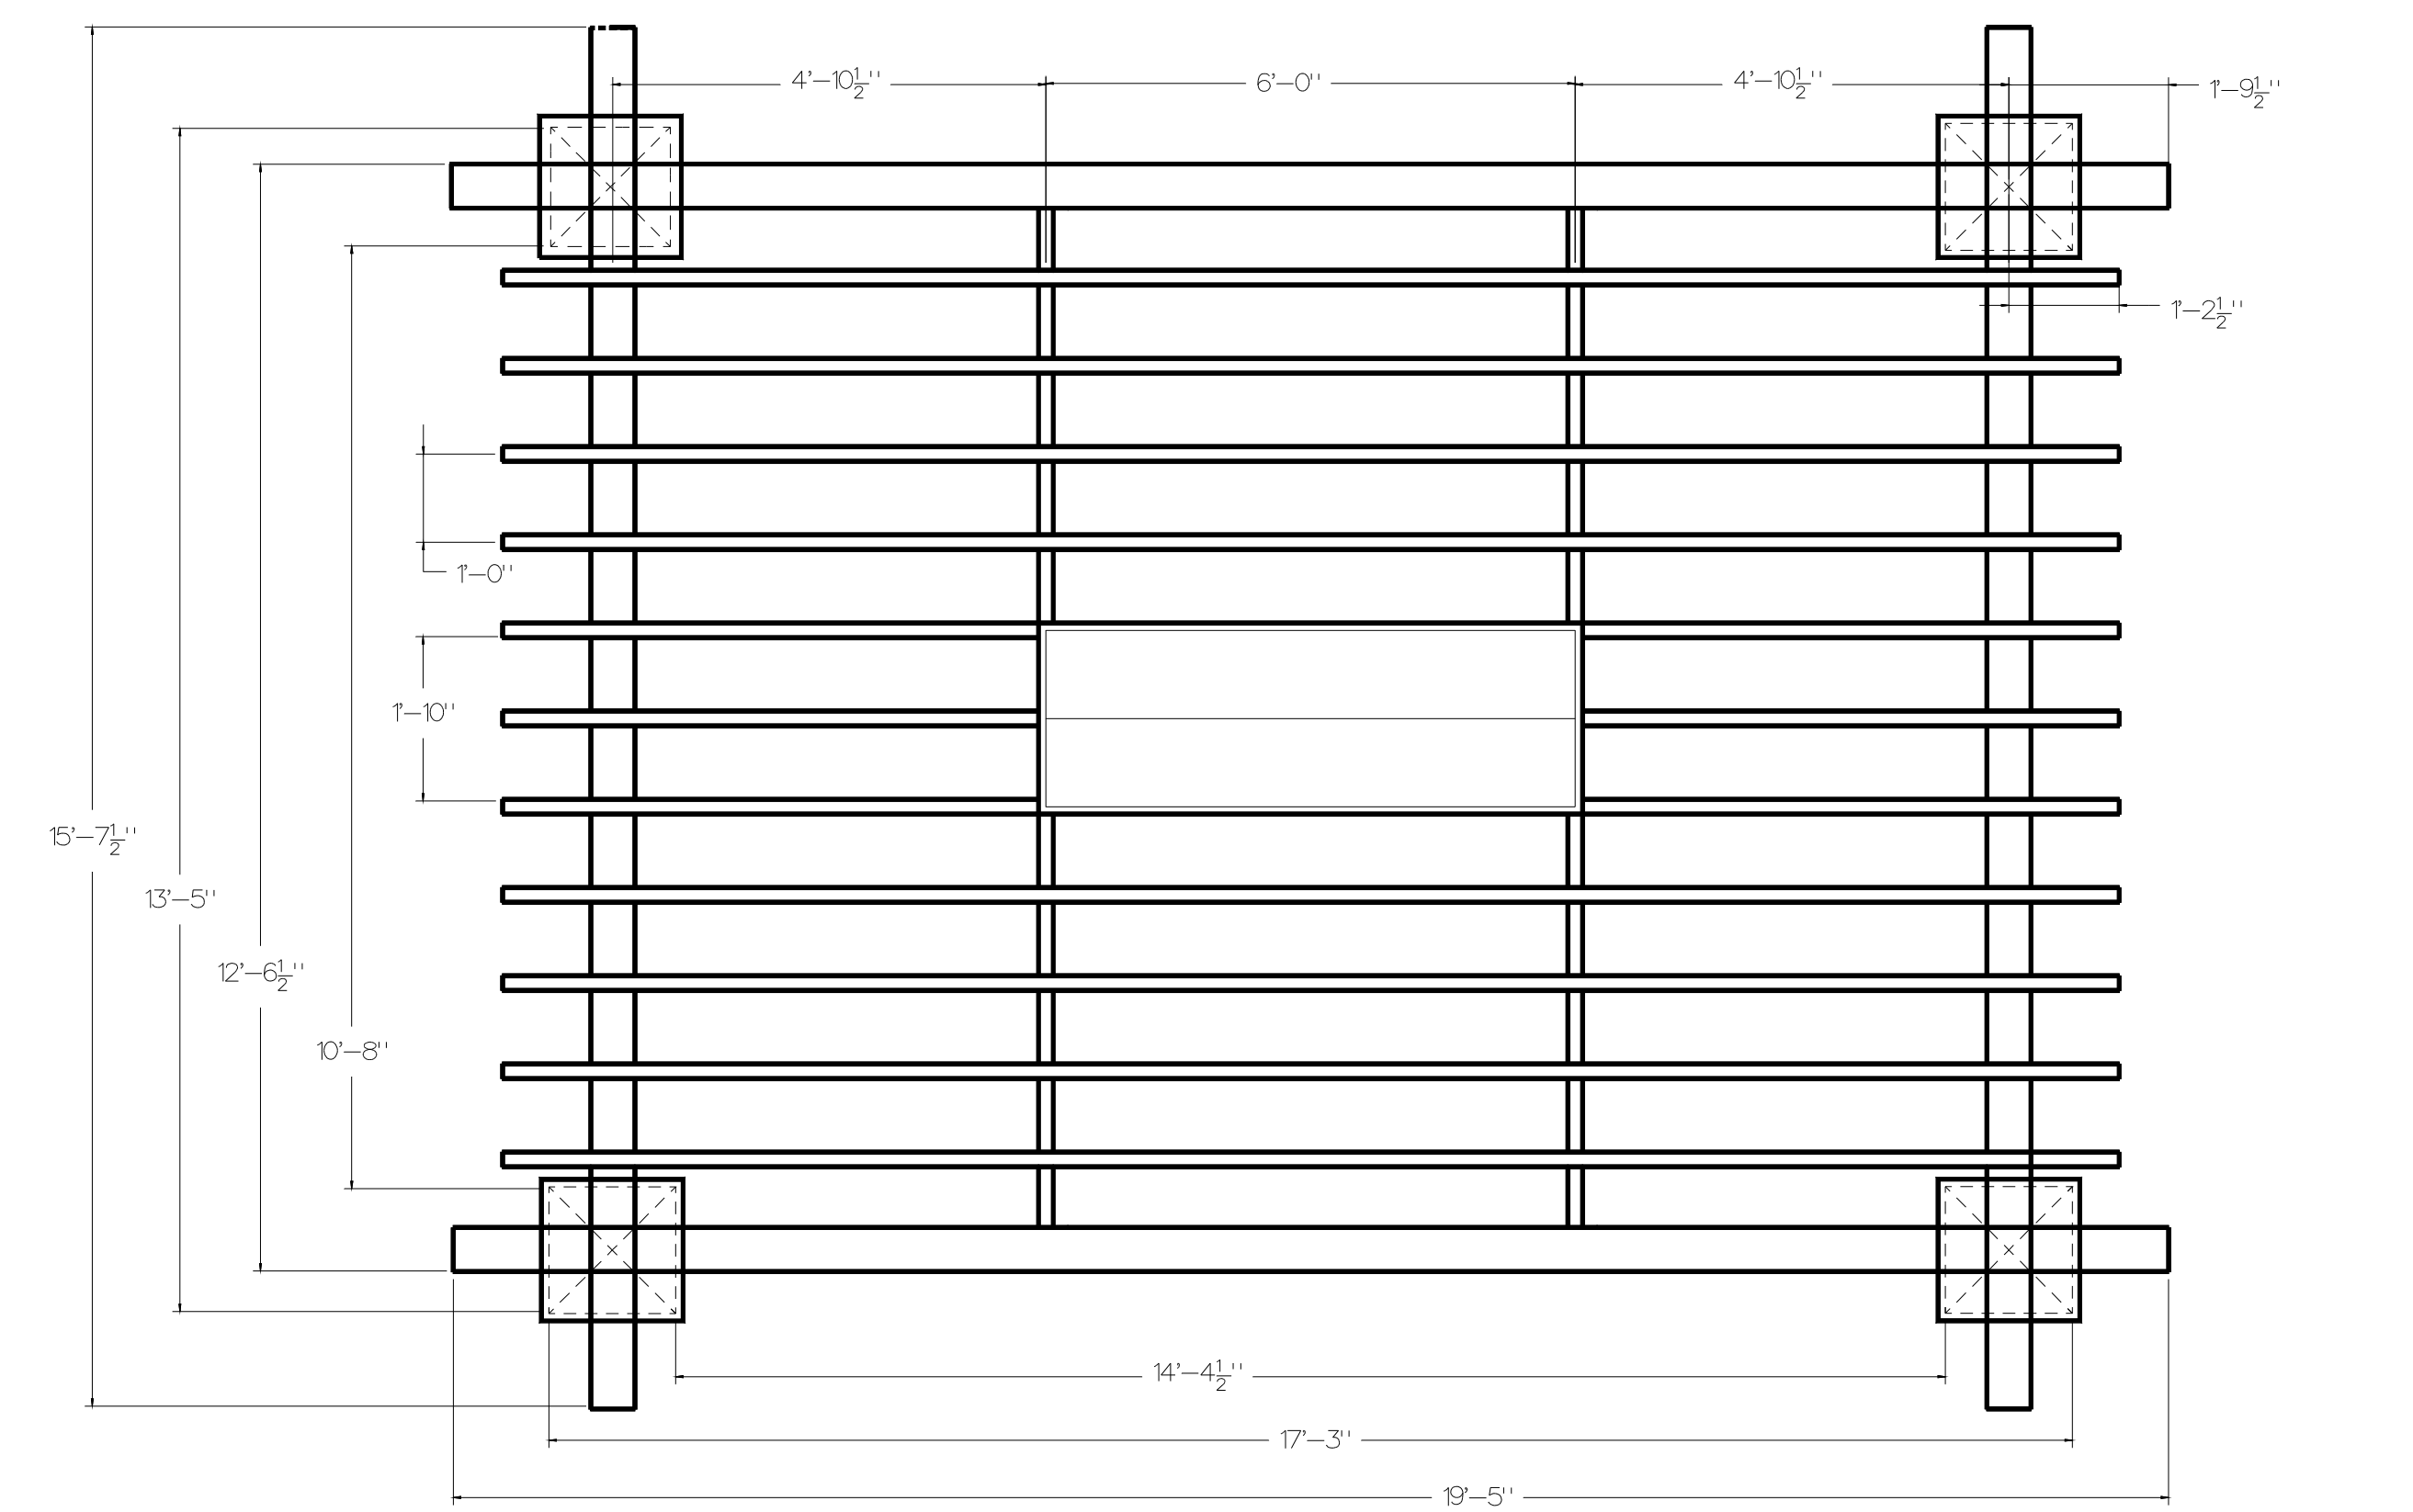

- NOTES:
 1. ALL DIMENSIONS IN IMPERIAL UNLESS OTHERWISE NOTED
 2. REFER TO ARCHITECTURAL DRAWINGS FOR BUILDING DETAILS
 3. CONTRACTOR SHALL VERIFY ALL DIMENSIONS AND GRADES ON SITE AND REPORT ANY DISCREPANCIES
 4. DRAWINGS ARE NOT TO BE SCALED FOR CONSTRUCTION
 5. THE CONTRACTOR SHALL BE AWARE OF ALL EXISTING AND PROPOSED UTILITIES
 6. ALL EXISTING TREES TO REMAIN TO BE PROTECTED AS PER ARBORISTS REPORT
 7. NO MATERIAL SHALL BE STORED WITHIN THE DRIFLINE OR TPZ OF ANY EXISTING TO REMAIN TREES
 8. ACTUAL TREE SPREAD MAY NOT BE SHOWN ON DRAWING
 9. COPYRIGHT OF THIS DRAWING AND DESIGN IS RESERVED BY THE DESIGNER AND SHALL NOT BE USED WITHOUT CONSENT
 10. ALL WORK TO BE CARRIED OUT IN COMPLIANCE WITH THE BUILDING CODE OF ONTARIO AND BYLAWS OF THE AUTHORITIES HAVING JURISDICTION

LEGEND

	EXISTING GRADES		HOSE BIB
	PROPOSED GRADES		HYDRO METER
	EXISTING TO REMAIN		GAS METER
	EXISTING TO REMOVE		UTILITY - AS NOTED
	OVERHEAD WIRES		DOOR MARKER
	FIRE HYDRANT		ELECTRICAL OUTLET
			DOWN SPOUT

5		
4		
3		
2		
1	MAY 12 11	BASE PLAN
NO.	DATE	REVISION



36 NORTHLINE ROAD TORONTO, ON
 M4B 3E2
 PH. 416.696.5110 FX. 416.696.8105

PROJECT:
 CLIENT A RESIDENCE
 CONSTRUCTION DETAILS

SITE ADDRESS

SCALE: 1/2" = 1'-0"	PRO. NO. CA-2012
DRW. BY:	SHEET NO. DE-03
CHK. BY:	
DATE: MAR 2012	
DATE OF PRN: MMDD.YYYY	

