


Trunk Diameter (DBH) (1)	
Minimum Protection Distances Required (2)	
Trees in Areas Protected by the Ravine and Natural Feature Protection By-law Whichever of the two is greater:	
40 cm	The drip line (3) or 1.2 m
10 30 cm	The drip line or 3.6 m
31 40 cm	The drip line or 4.8 m
41 50 cm	The drip line or 6.0 m
51 60 cm	The drip line or 7.2 m
61 70 cm	The drip line or 8.4 m
71 80 cm	The drip line or 9.6 m
81 90 cm	The drip line or 10.8 m
91 100 cm	The drip line or 12.0 m
>100 cm	12 cm protection for each 1 cm diameter (4) or the drip line

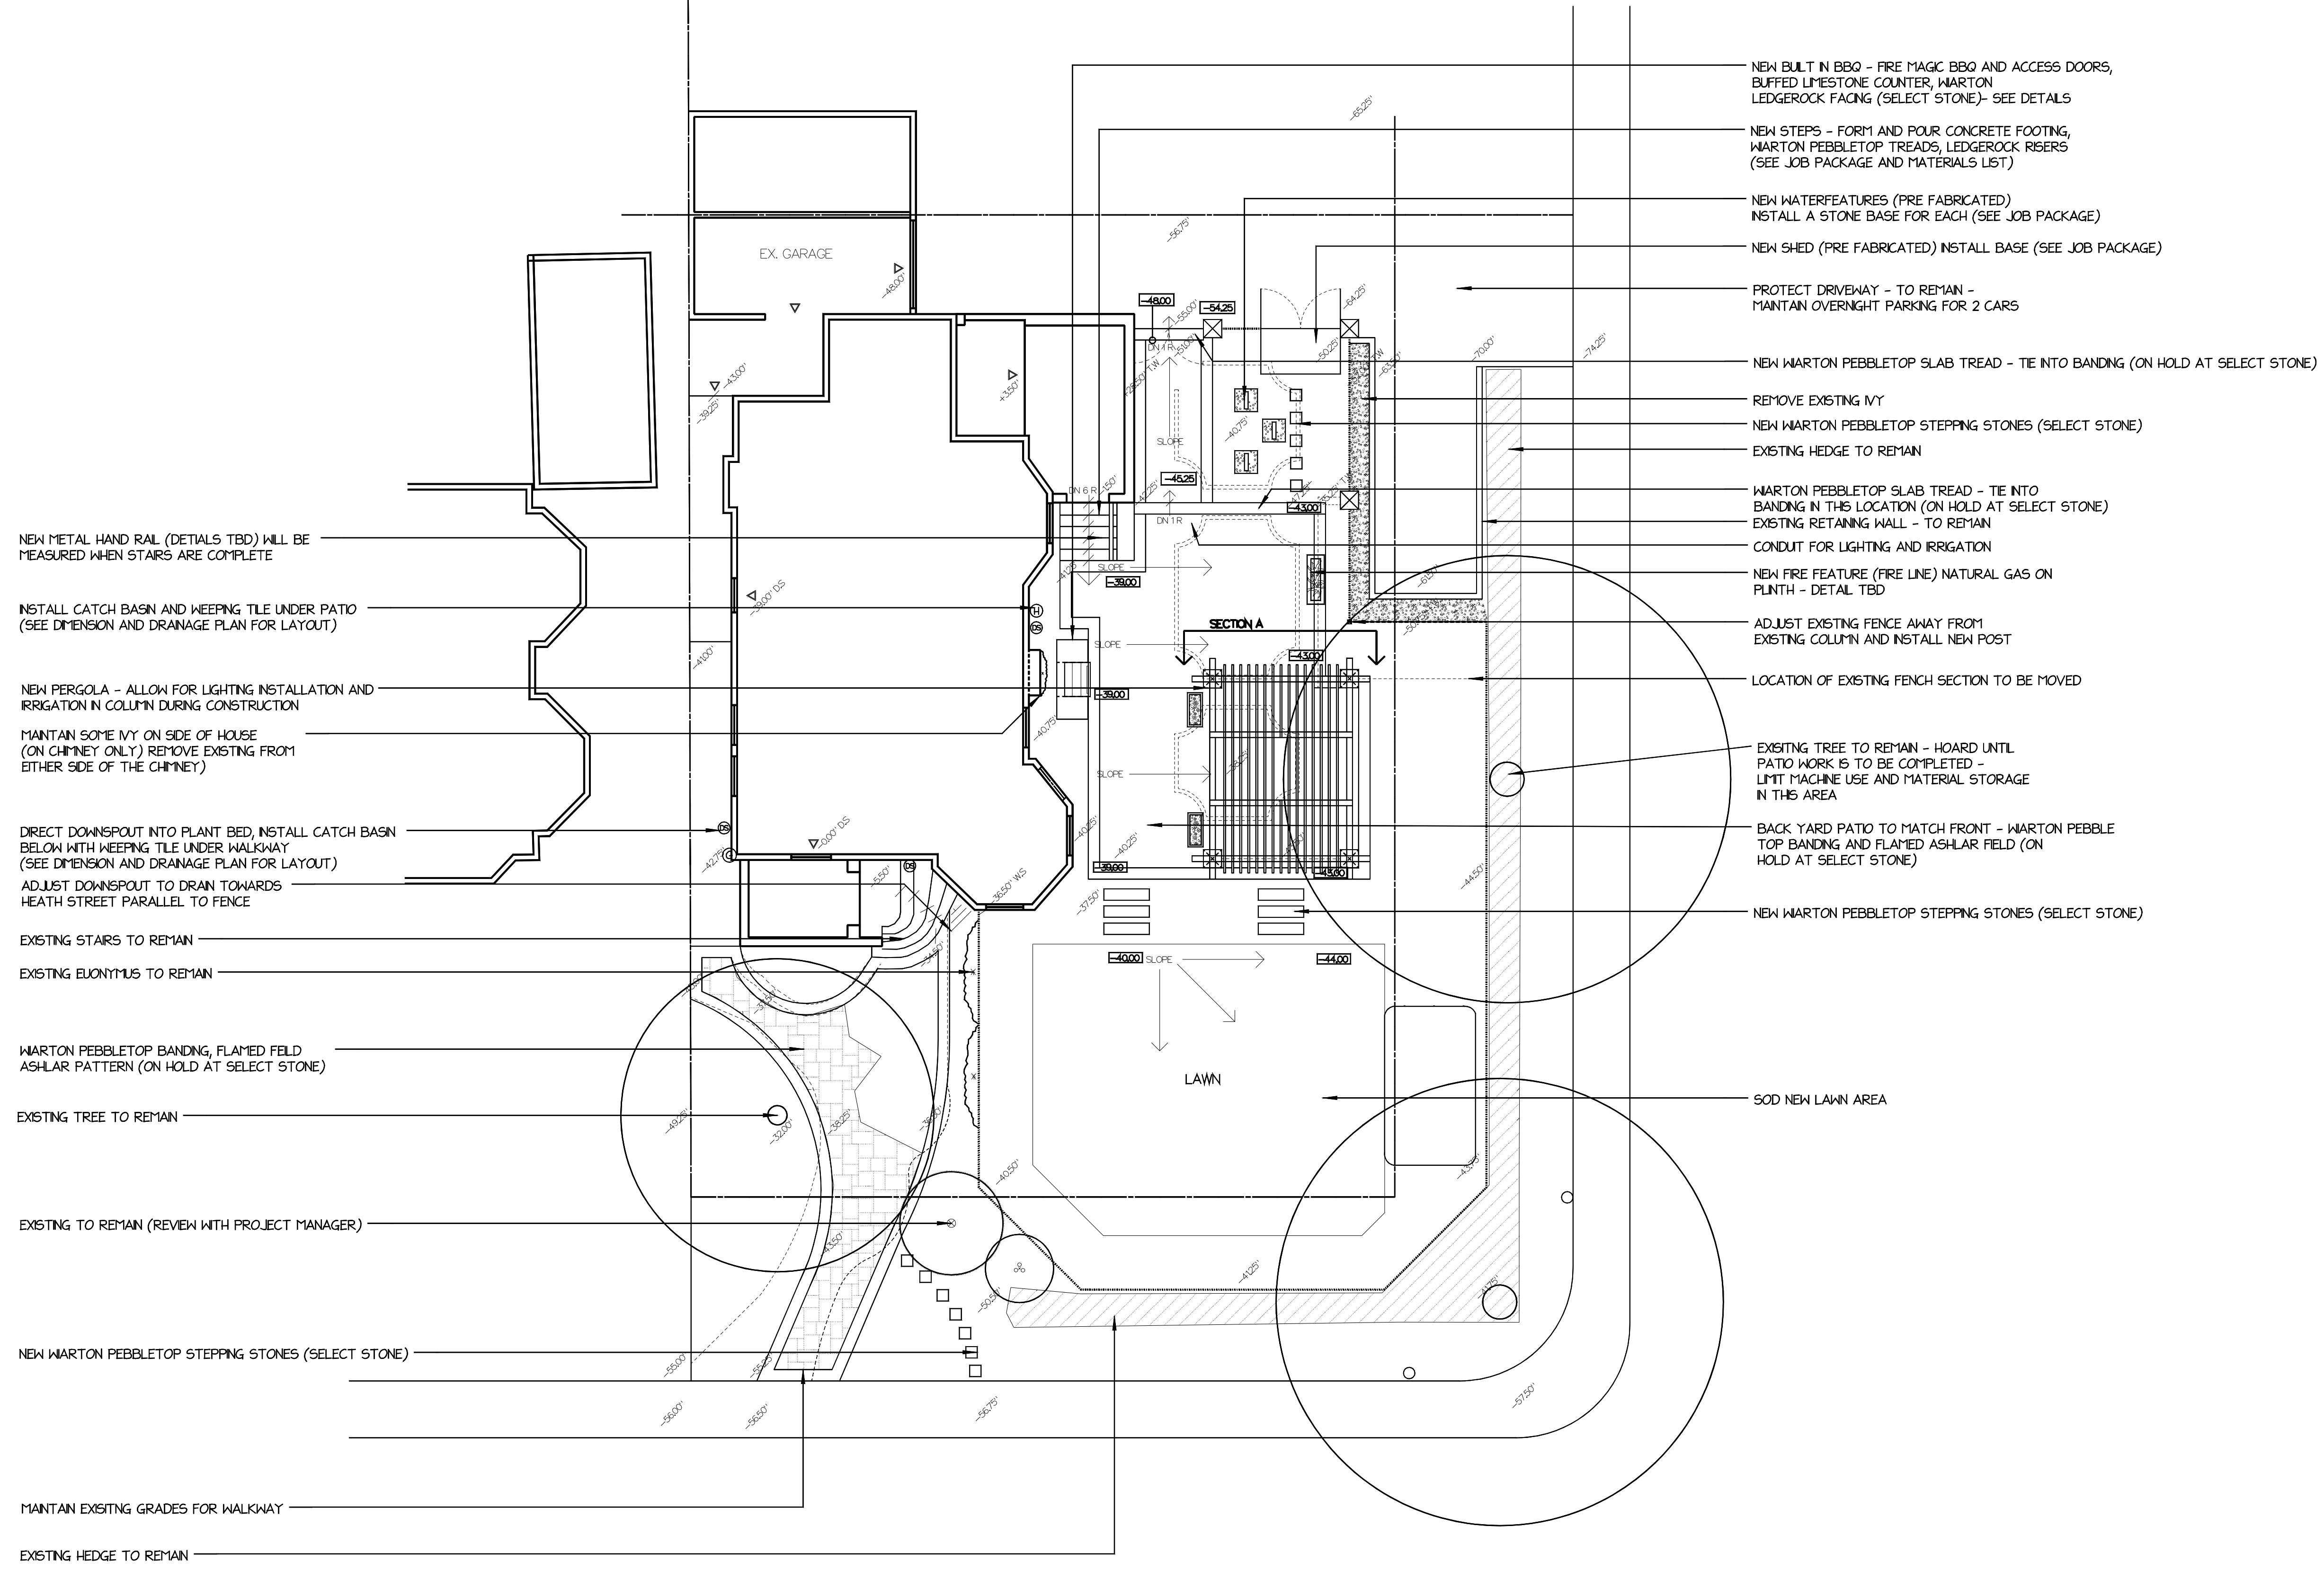

1. ALL DIMENSIONS IN METERS UNLESS OTHERWISE NOTED
2. REFER TO ARCHITECTURAL DRAWINGS FOR BUILDING DETAILS
3. CONTRACTOR SHALL VERIFY ALL DIMENSIONS AND GRADES ON SITE AND REPORT ANY DISCREPANCIES
4. DRAWINGS ARE NOT TO BE SCALED FOR CONSTRUCTION
5. THE CONTRACTOR SHALL BE AWARE OF ALL EXISTING AND PROPOSED UTILITIES
6. ALL EXISTING TREES TO REMAIN TO BE PROTECTED AS PER ARBORISTS REPORT
7. NO MATERIAL SHALL BE STORED WITHIN THE DRIFLINE OR TPZ OF ANY EXISTING TO REMAIN TREES
8. ACTUAL TREE SPREAD MAY NOT BE SHOWN ON DRAWING
9. COPYRIGHT OF THIS DRAWING AND DESIGN IS RESERVED BY THE DESIGNER AND SHALL NOT BE USED WITHOUT CONSENT
10. ALL WORK TO BE CARRIED OUT IN COMPLIANCE WITH THE BUILDING CODE OF ONTARIO AND BYLAWS OF THE AUTHORITIES HAVING JURISDICTION


LEGEND

	EXISTING GRADES		HOSE BIB
	PROPOSED GRADES		HYDRO METER
	EXISTING TO REMAIN		GAS METER
	EXISTING TO REMOVE		UTILITY - AS NOTED
	OVER-HEAD WIRES		DOOR MARKER
	FIRE HYDRANT		ELECTRICAL OUTLET
			DOWN SPOUT

5		
4		
3		
2		

1	AUG 30 11	BASE PLAN
---	-----------	-----------

NO.	DATE	REVISION
-----	------	----------

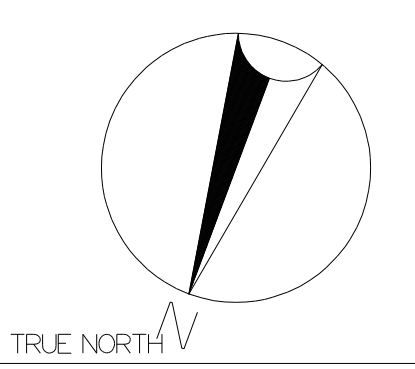

36 NORTHLINE ROAD TORONTO, ON
M4B 3E2
PH. 416.696.5110 FX. 416.696.8105

PROJECT:
**CLIENT A RESIDENCE
CONSTRUCTION PLAN**

SITE ADDRESS

SCALE: 1/8"=1'0"	PROJ. NO. CA-2011
DRW. BY.	SHEET NO.
CHK. BY.	CO-01
DATE: JAN 11 2012	
DATE OF PRN: MMDD.YYYY	

